


BUILDING ENGINEERING STUDIOS

CLIMATE PRINCIPLES

ENHANCE GREENERY
WATERSYSTEM [SECTION]

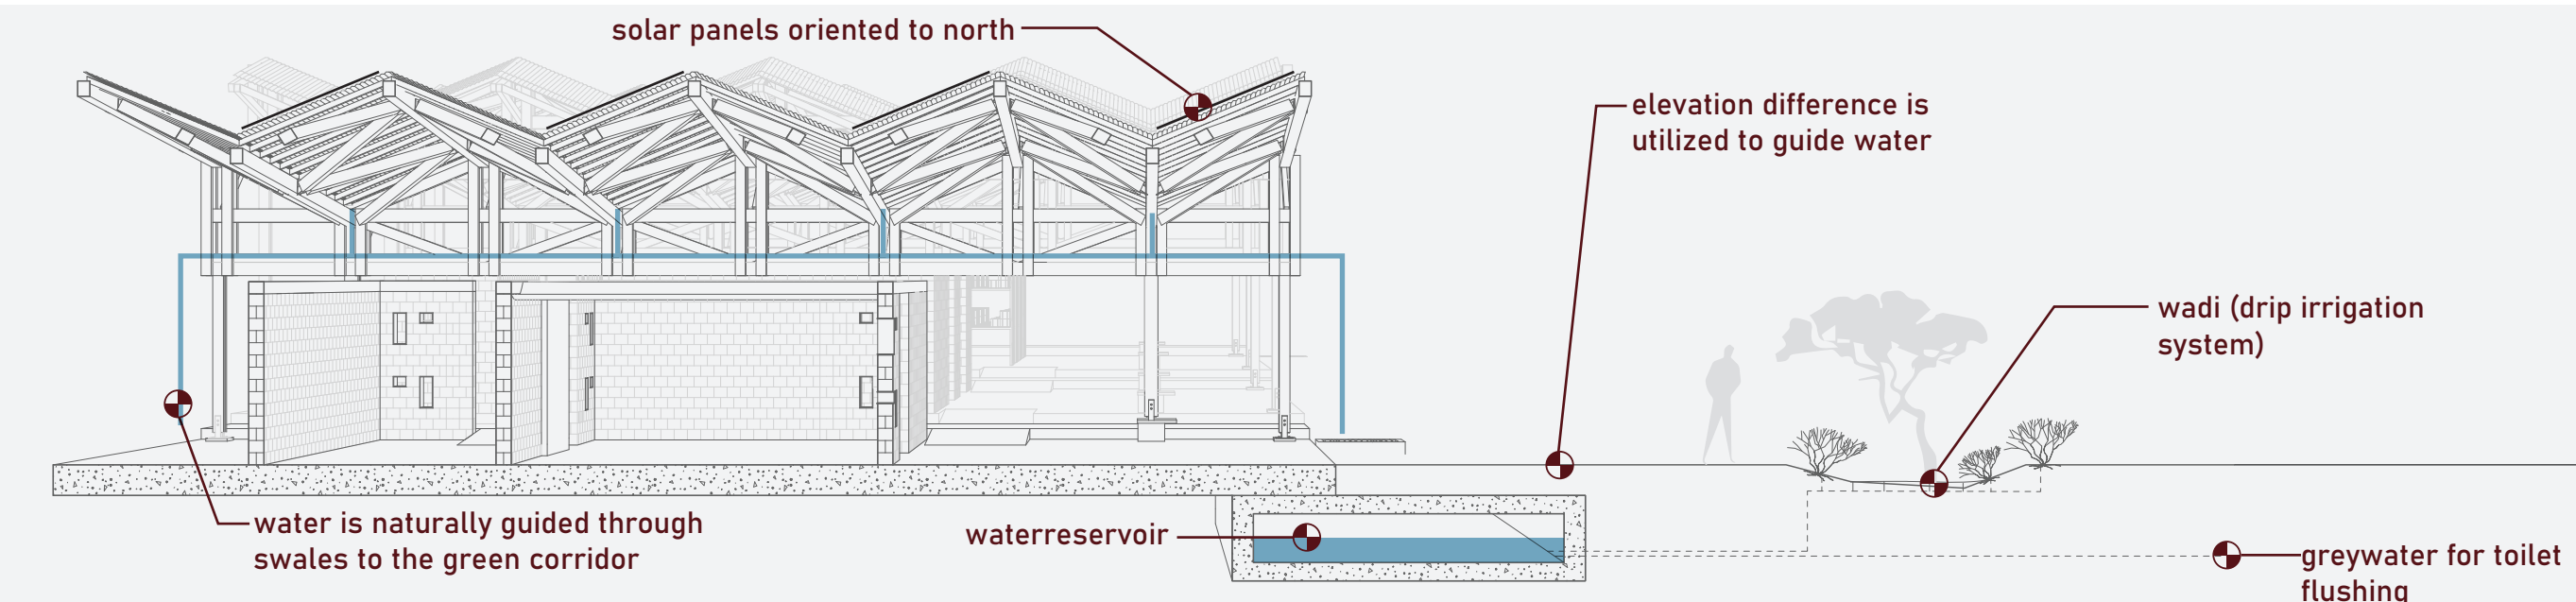




THE MICROFACTORY

[die mikrofabrik] ▪ African/German

(a.) A forward-thinking design for a modular microfactory in Windhoek, Namibia, developed as part of the Kayec Instituteinitiative.


CONSTRUCTION DETAILS

CONNECTION DETAILS

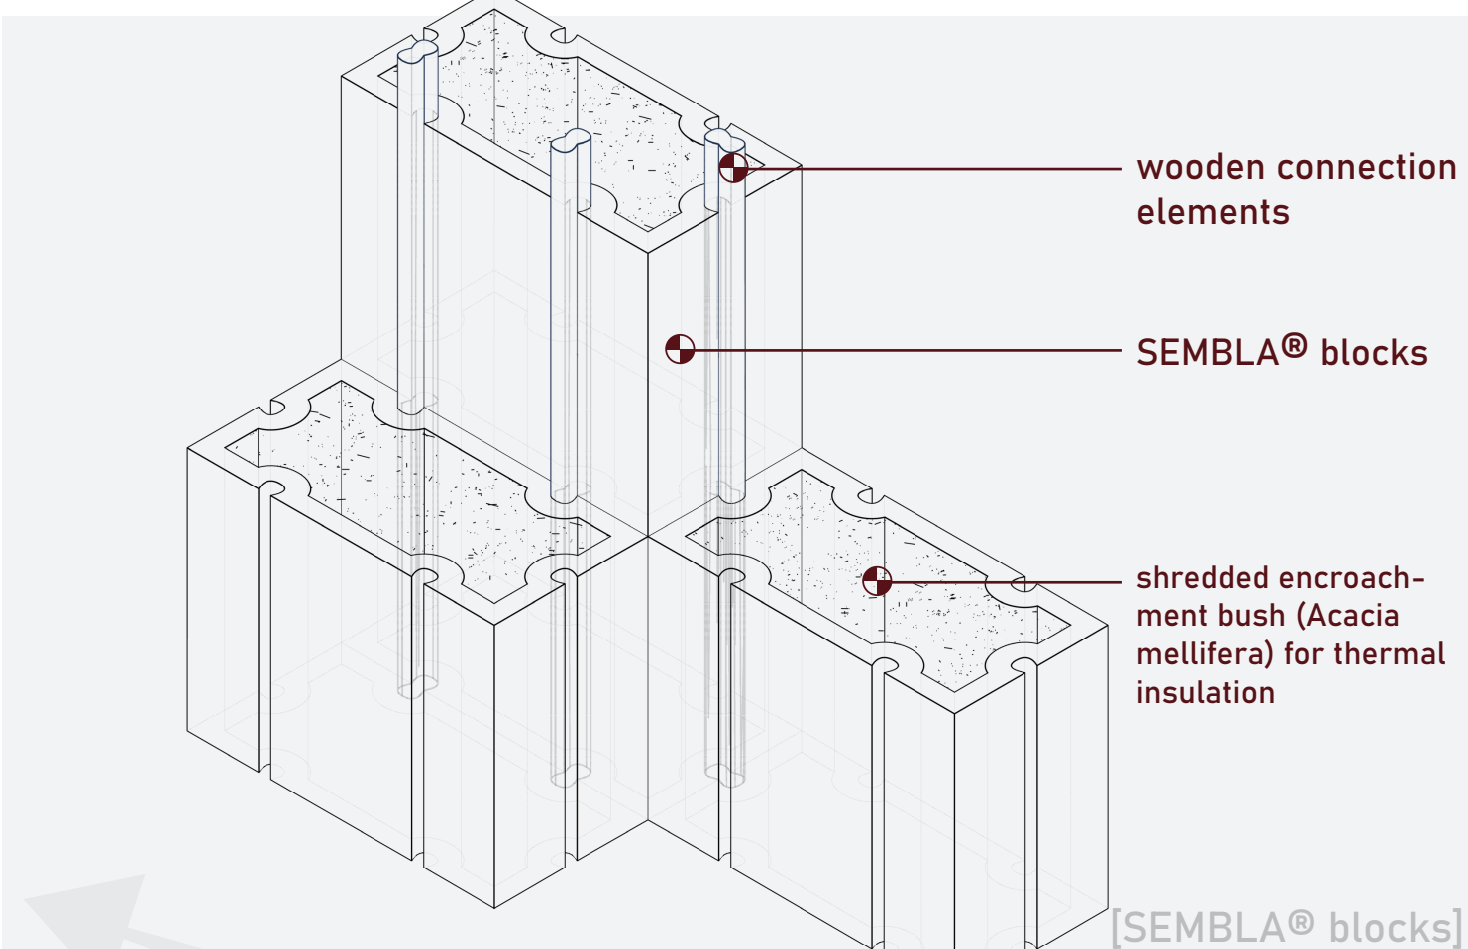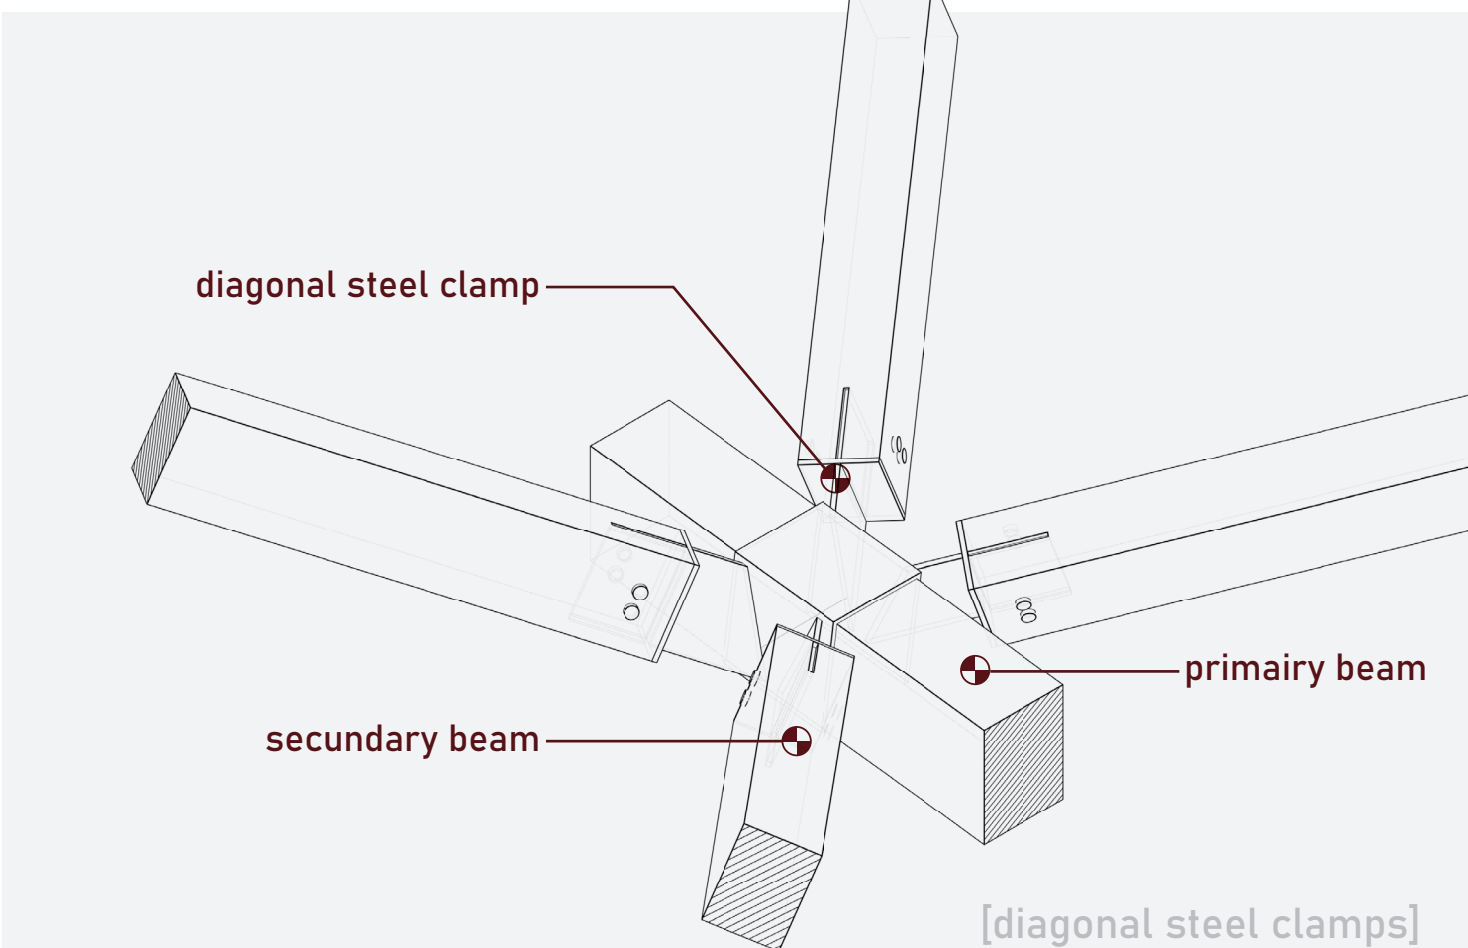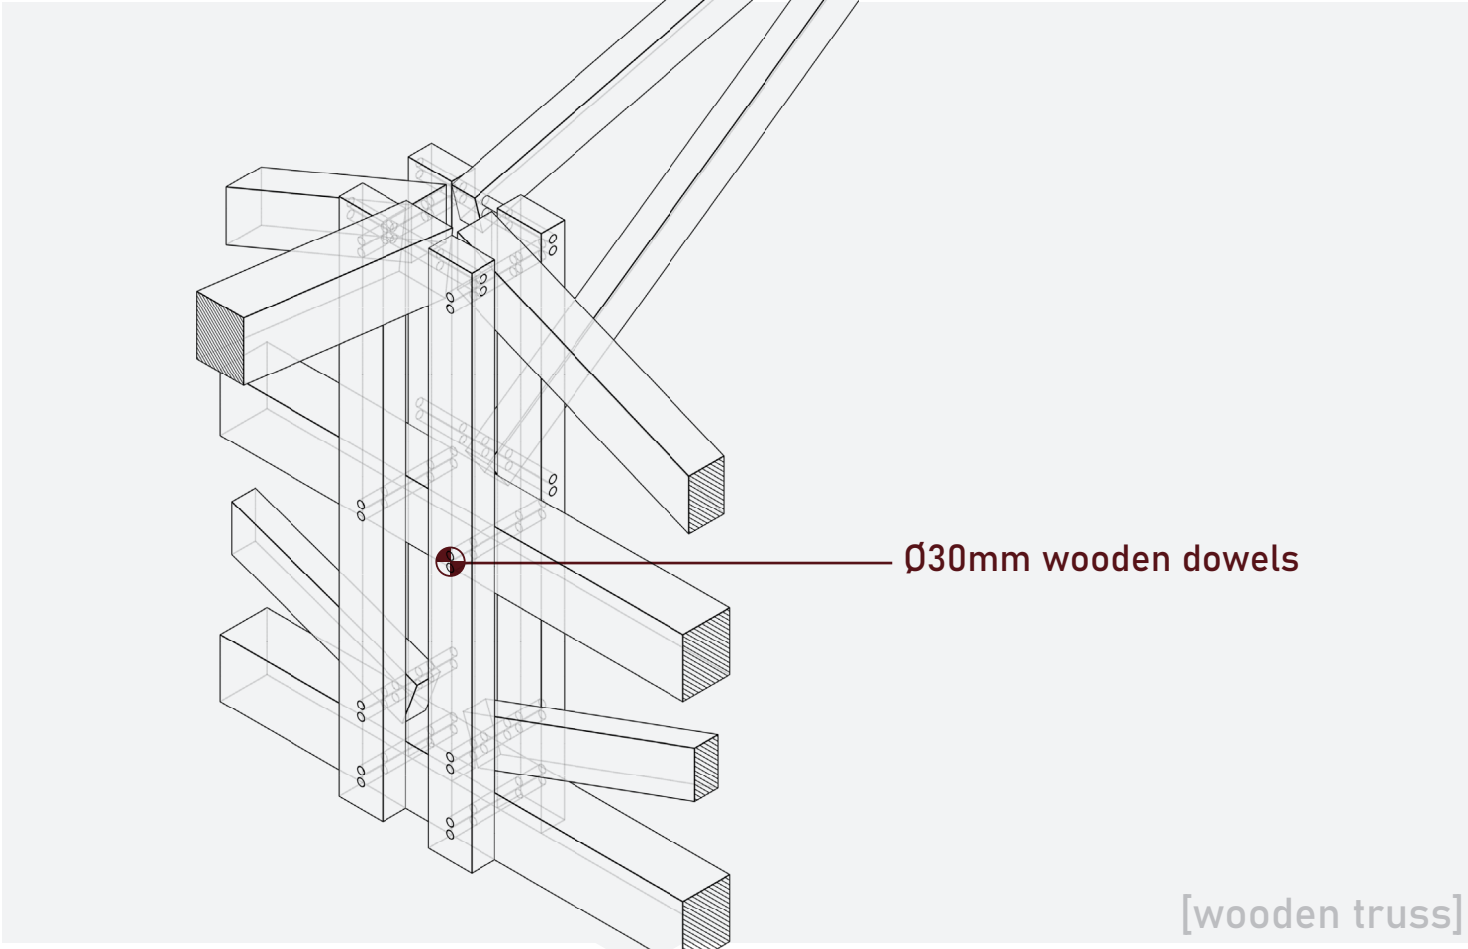


STRUCTURAL SYSTEM

ASSEMBLY [CONSTRUCTION]

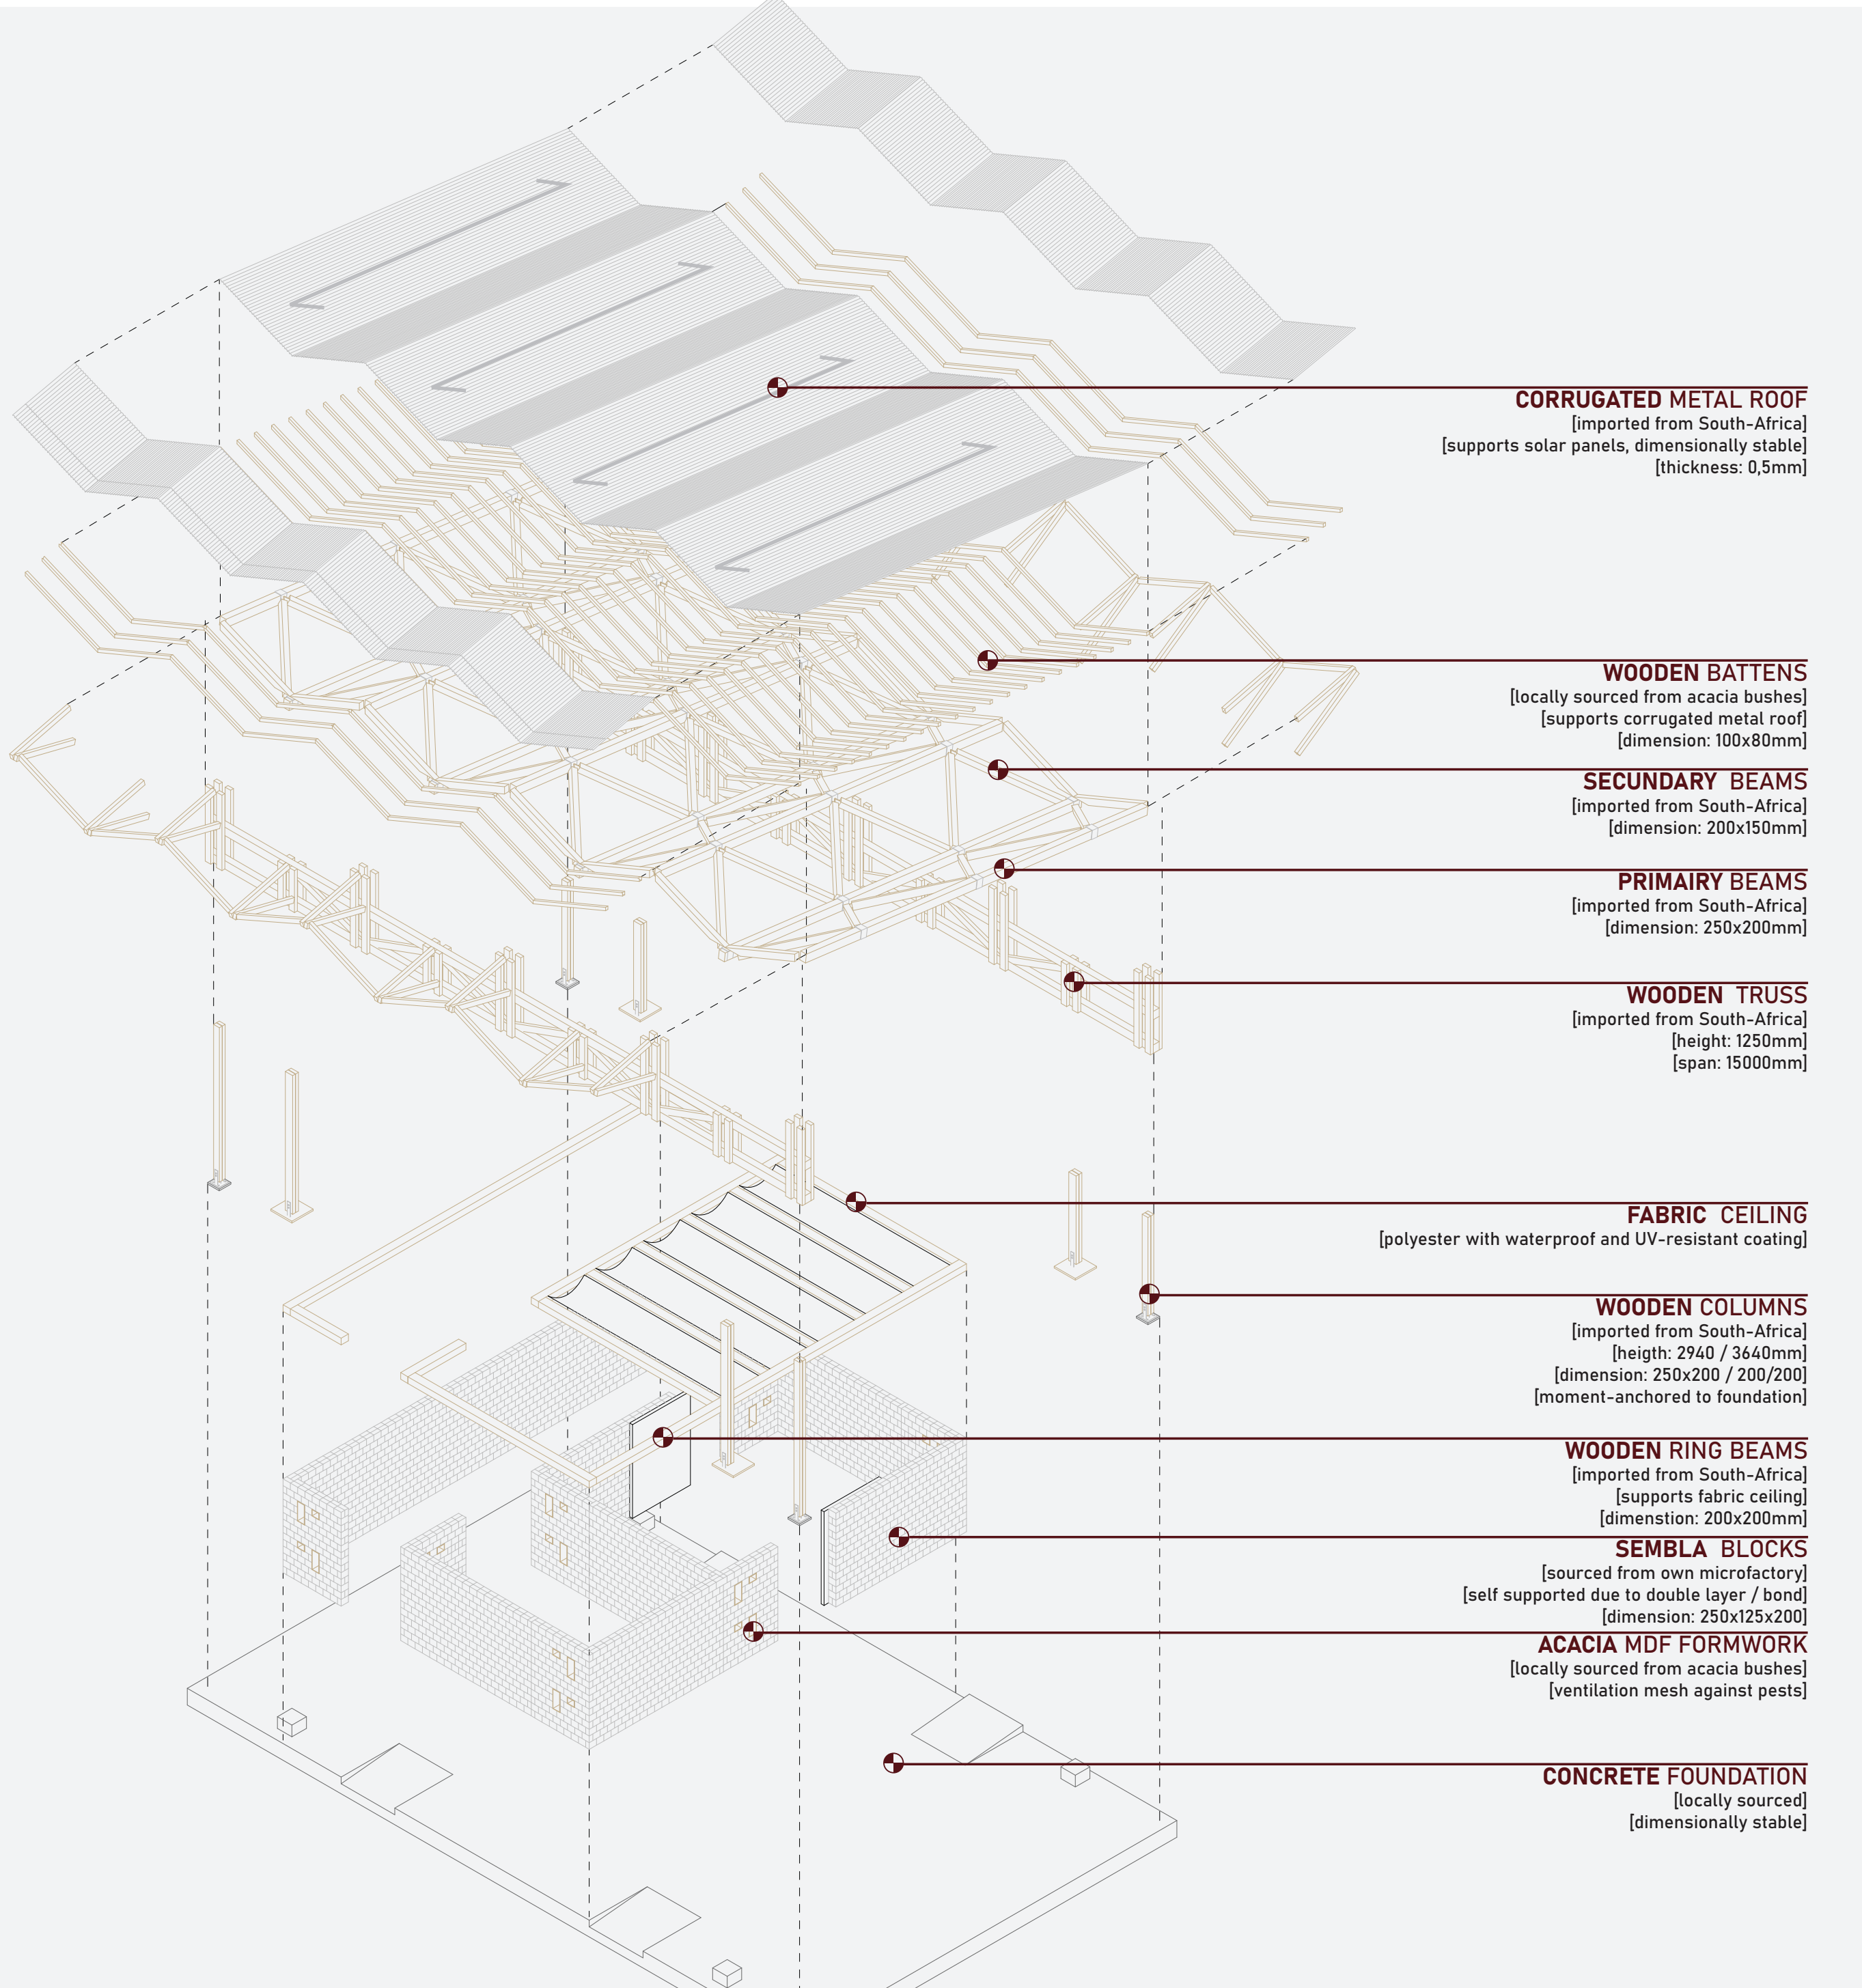

CLIMATE DESIGN



ONE UNIT [SECTION]

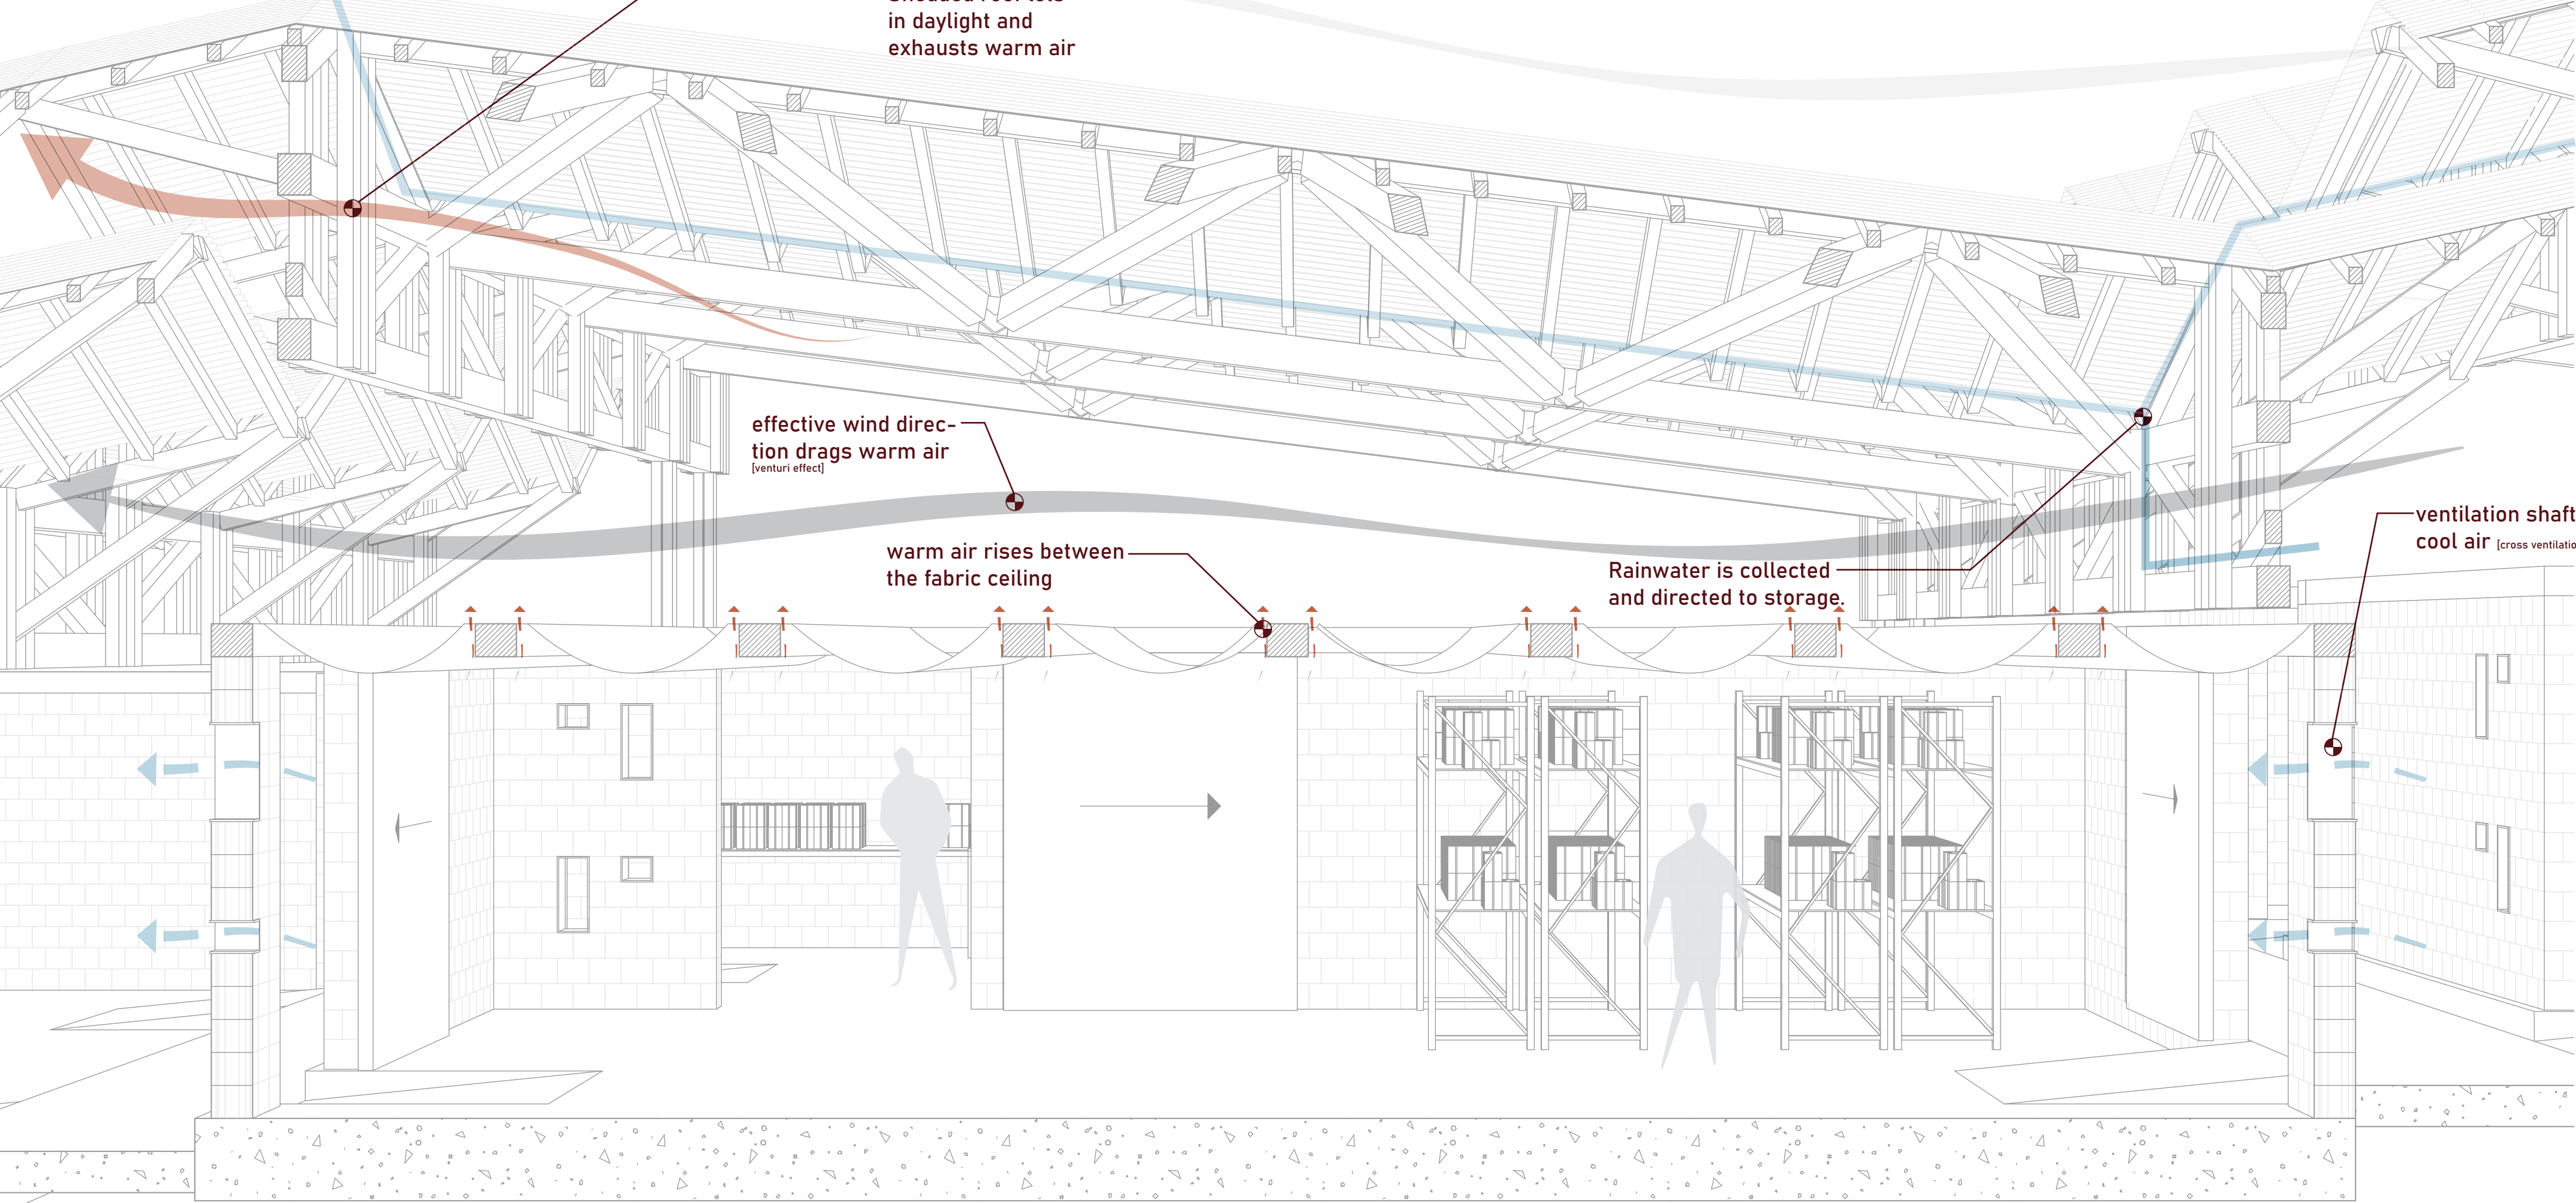


BUILDING ENGINEERING STUDIOS

CONSTRUCTION DETAILS


CONSTRUCTION DETAILS
1:20 FRAGMENT [1:20]

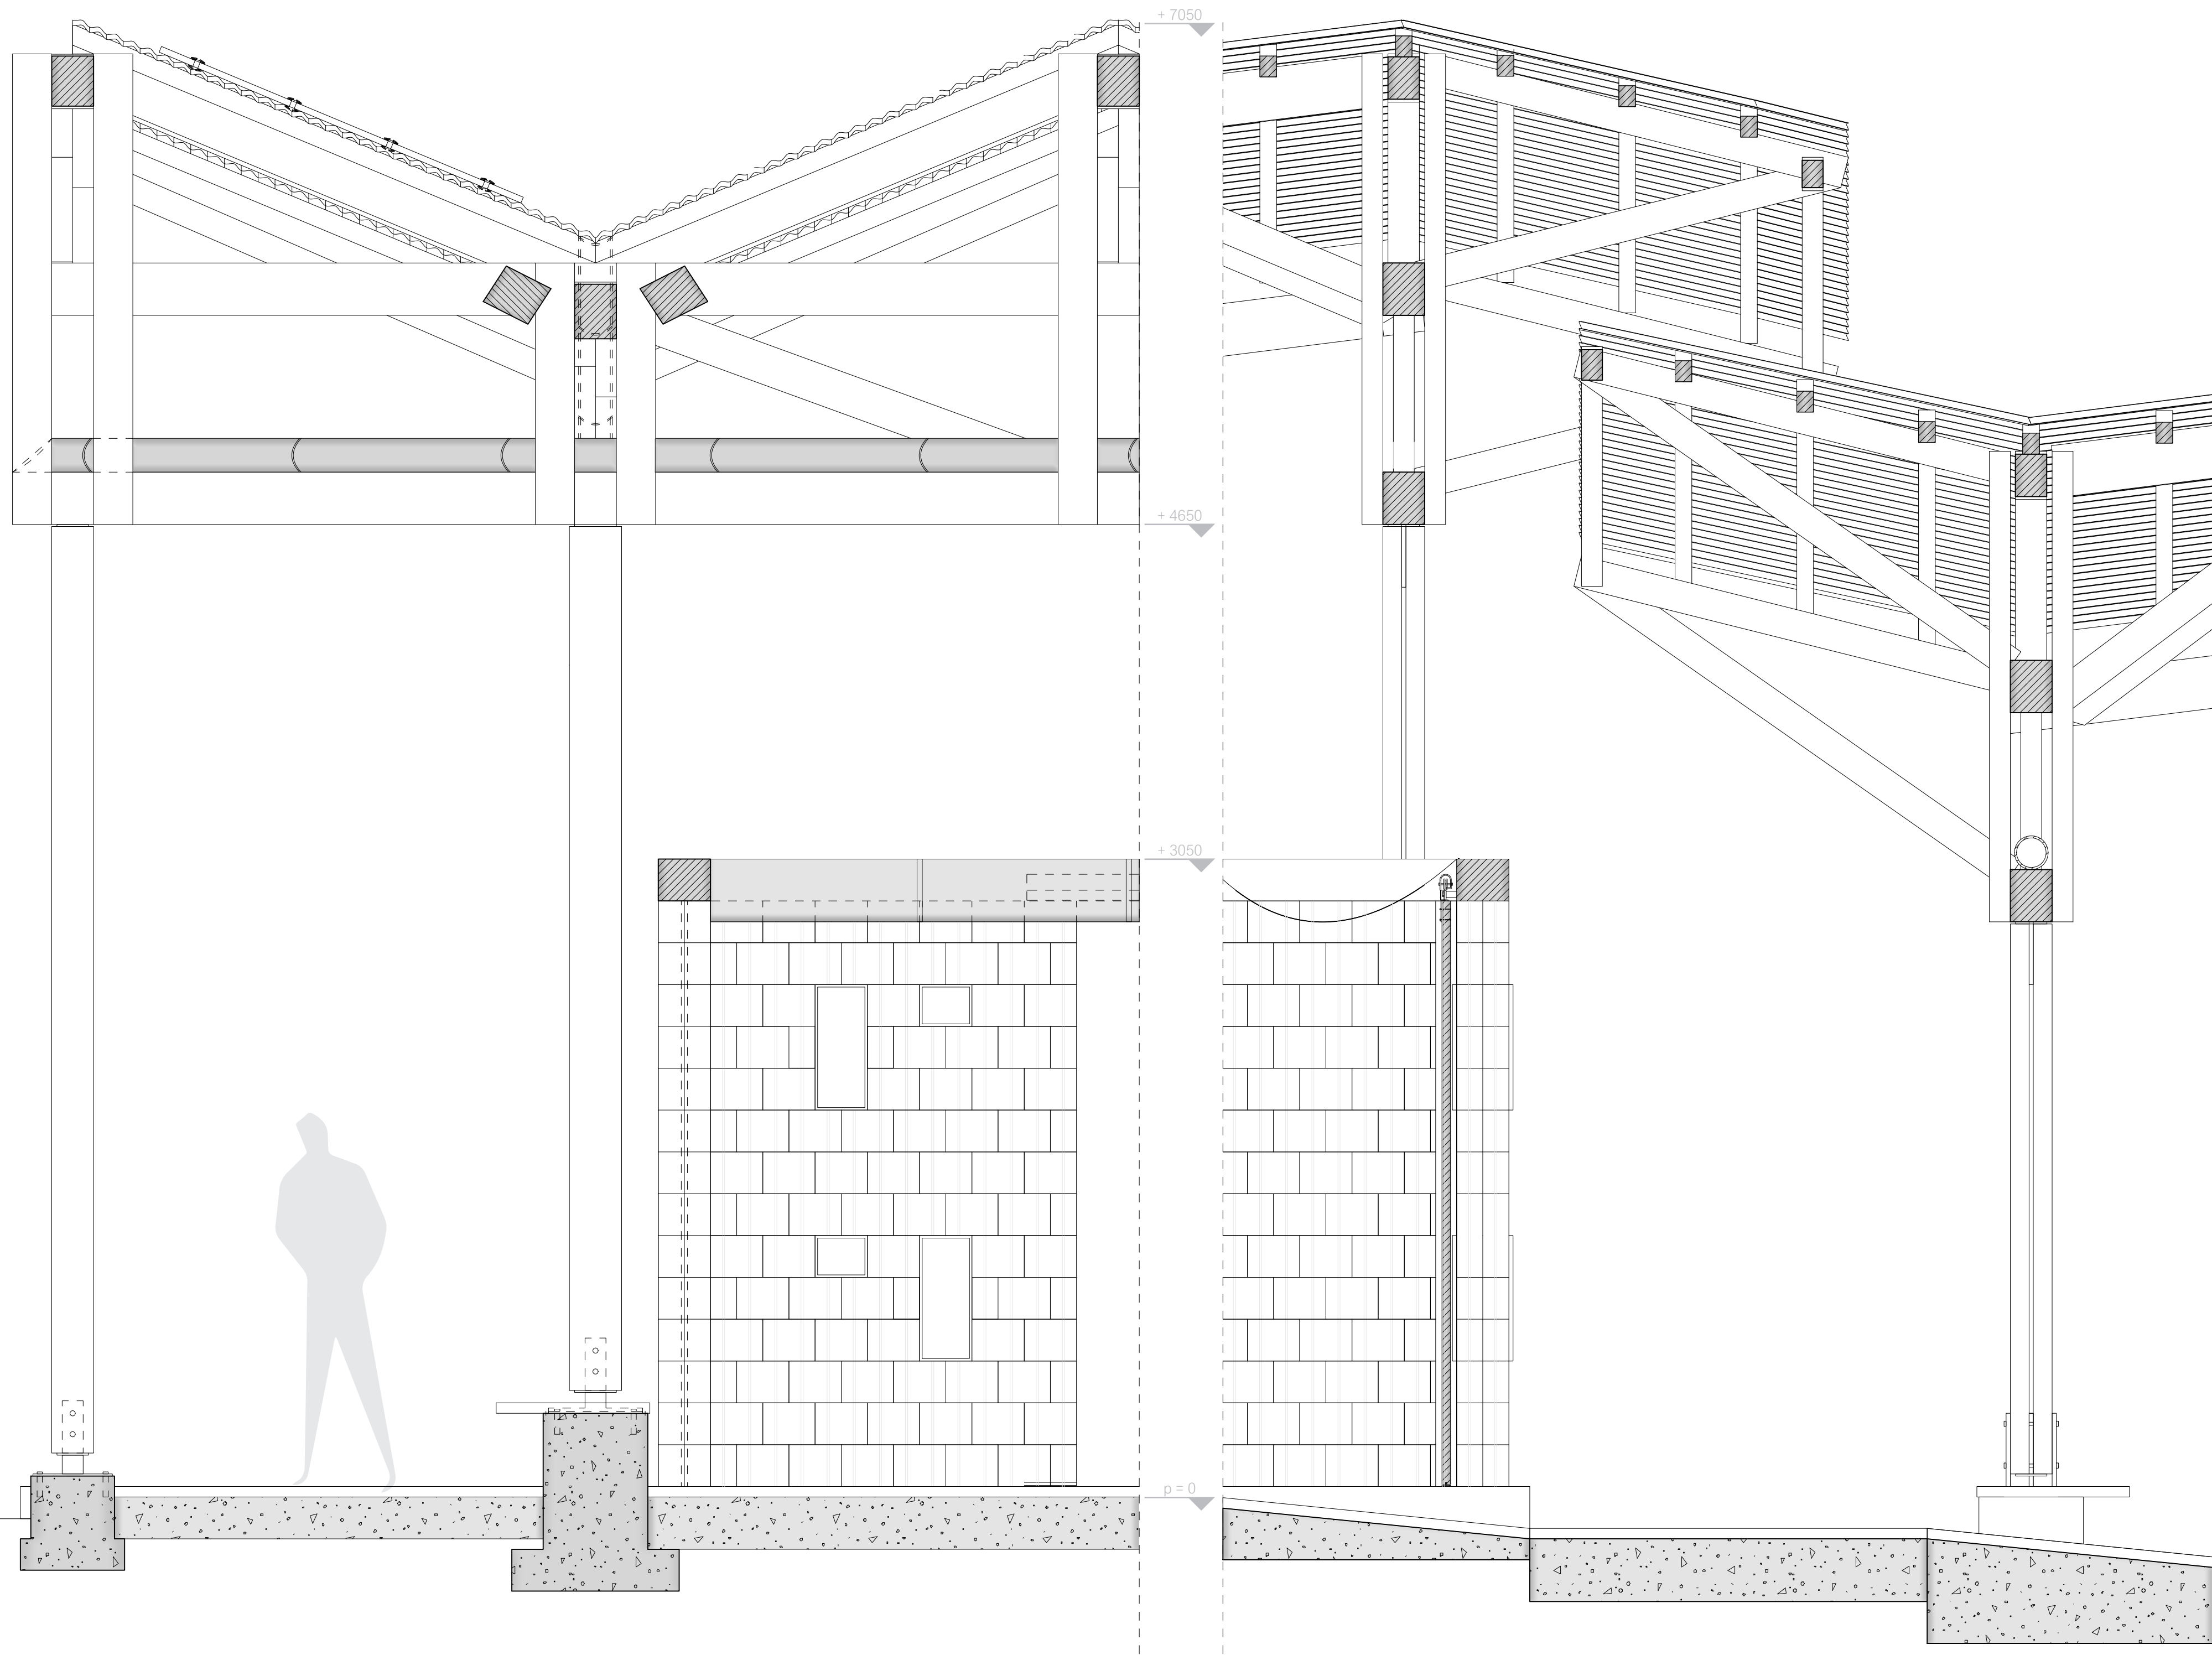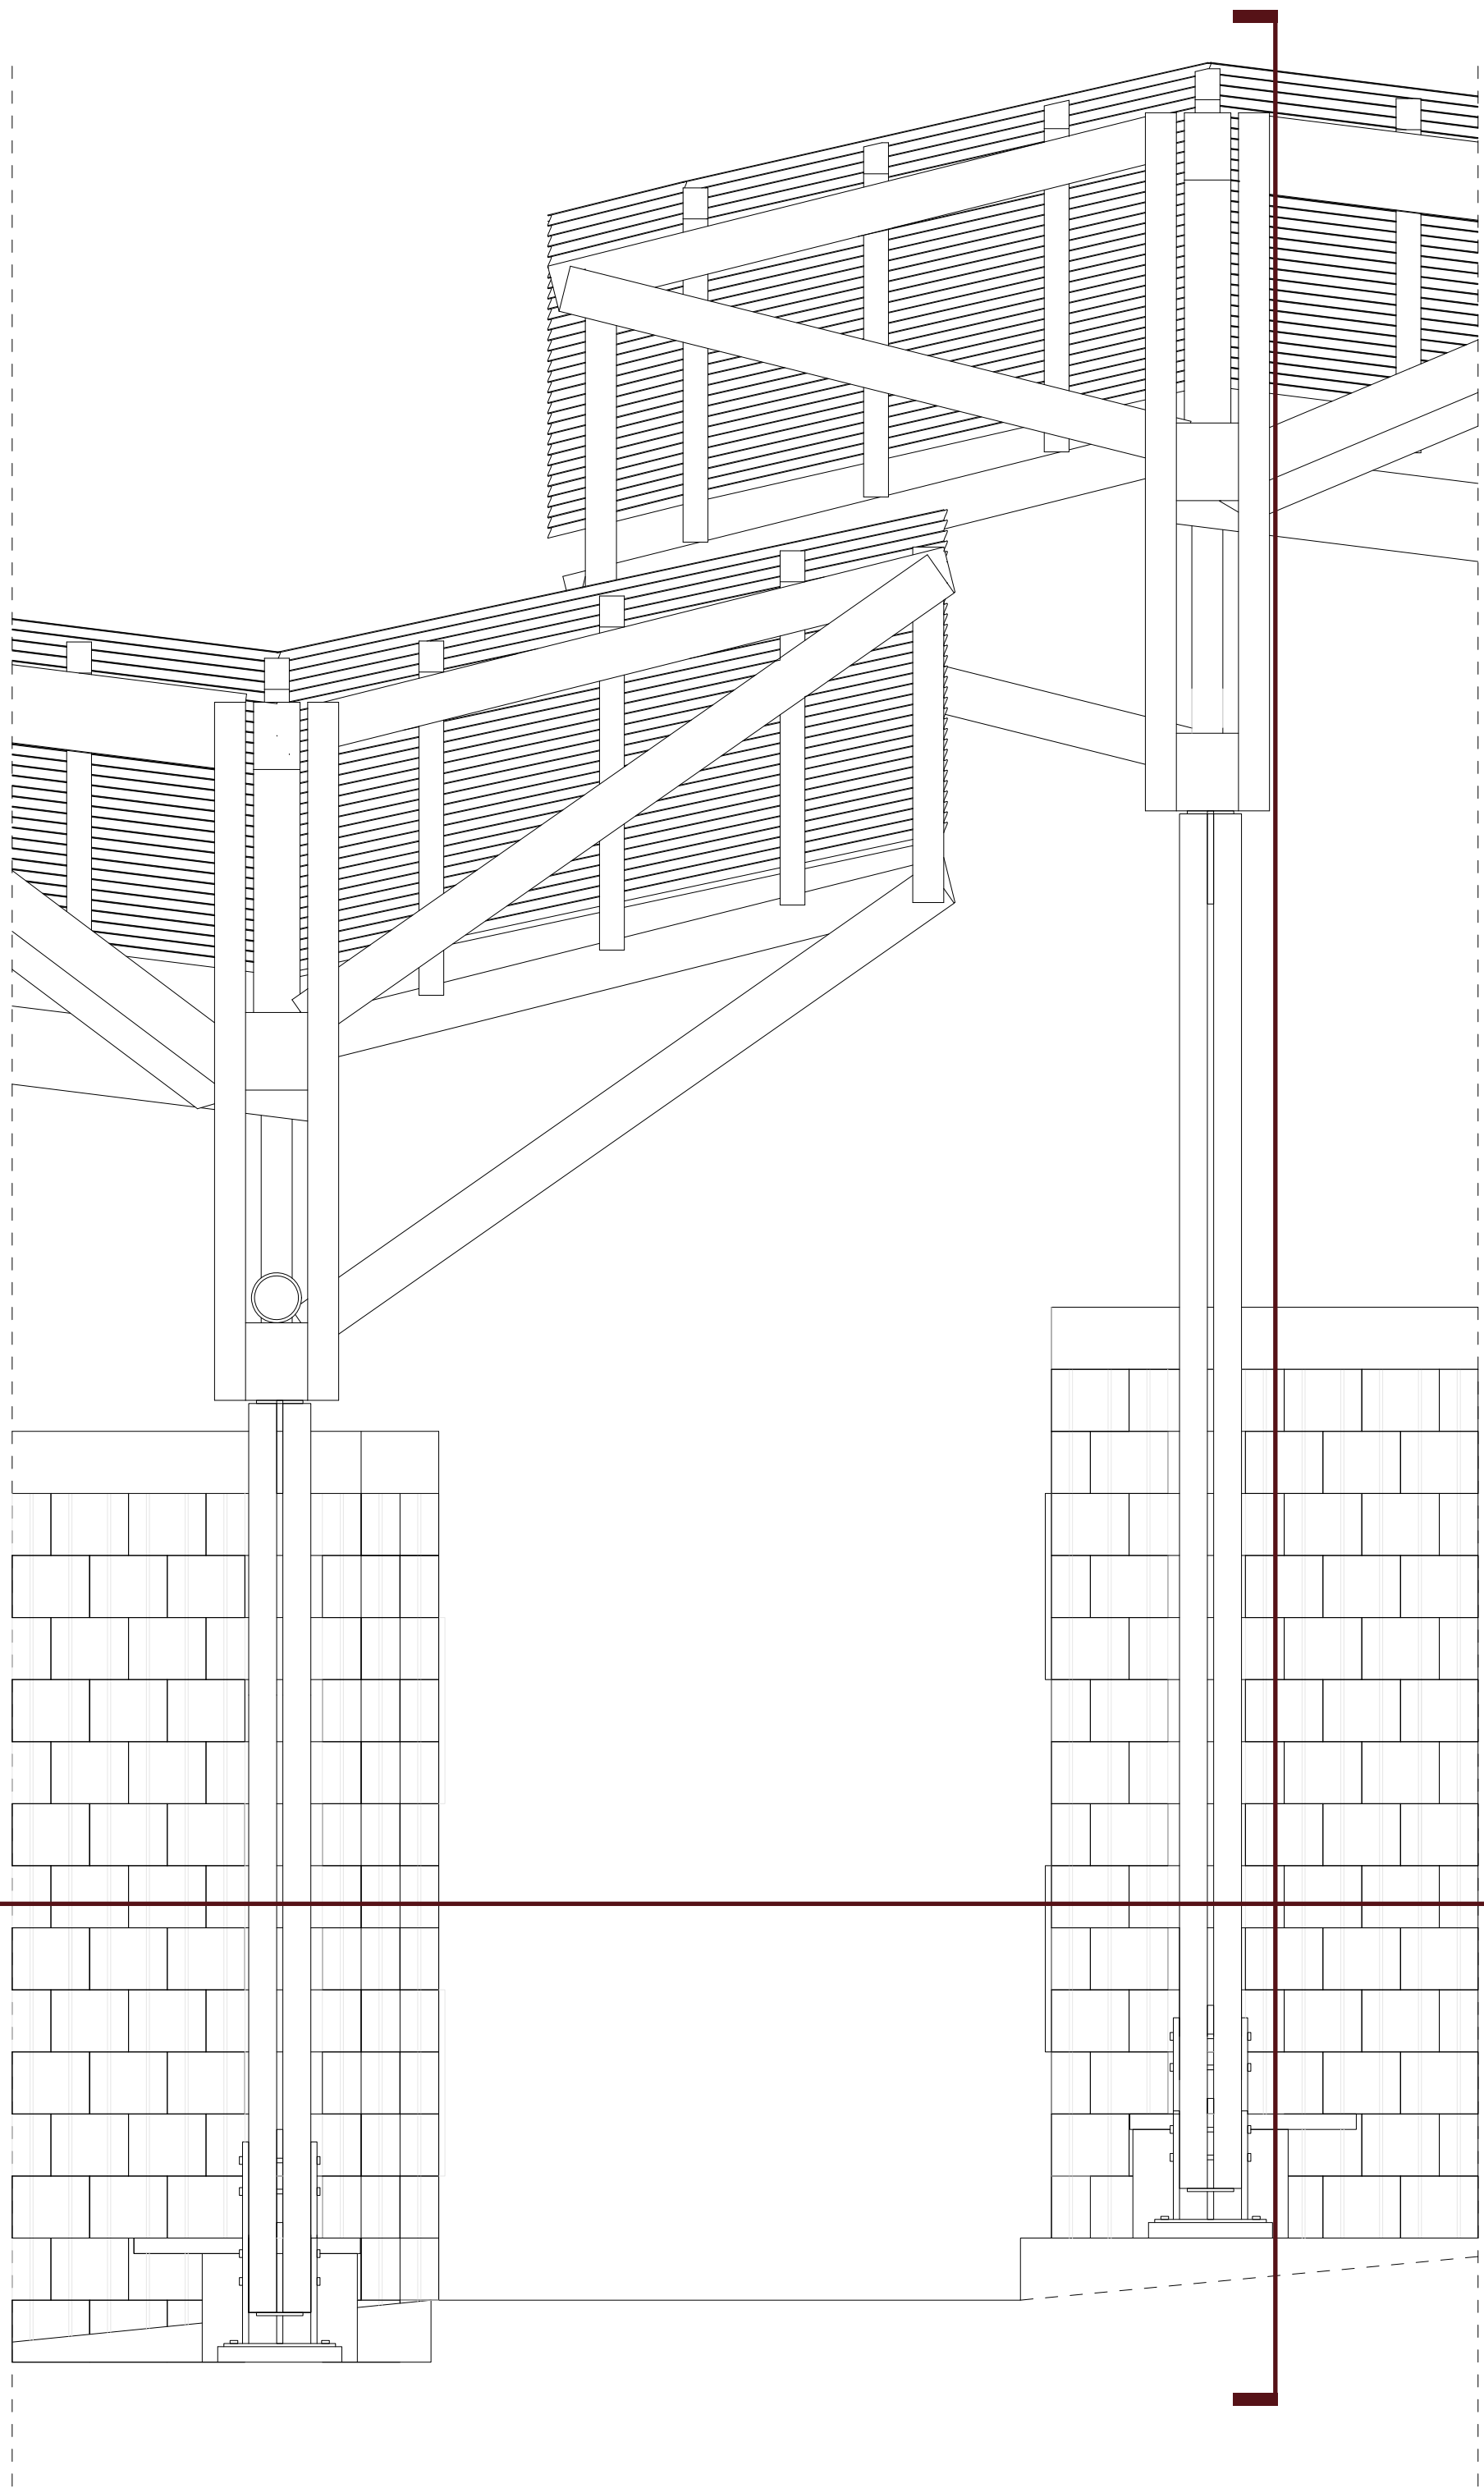


CONSTRUCTION DETAILS
1:5 ROOF EDGE [1:10]

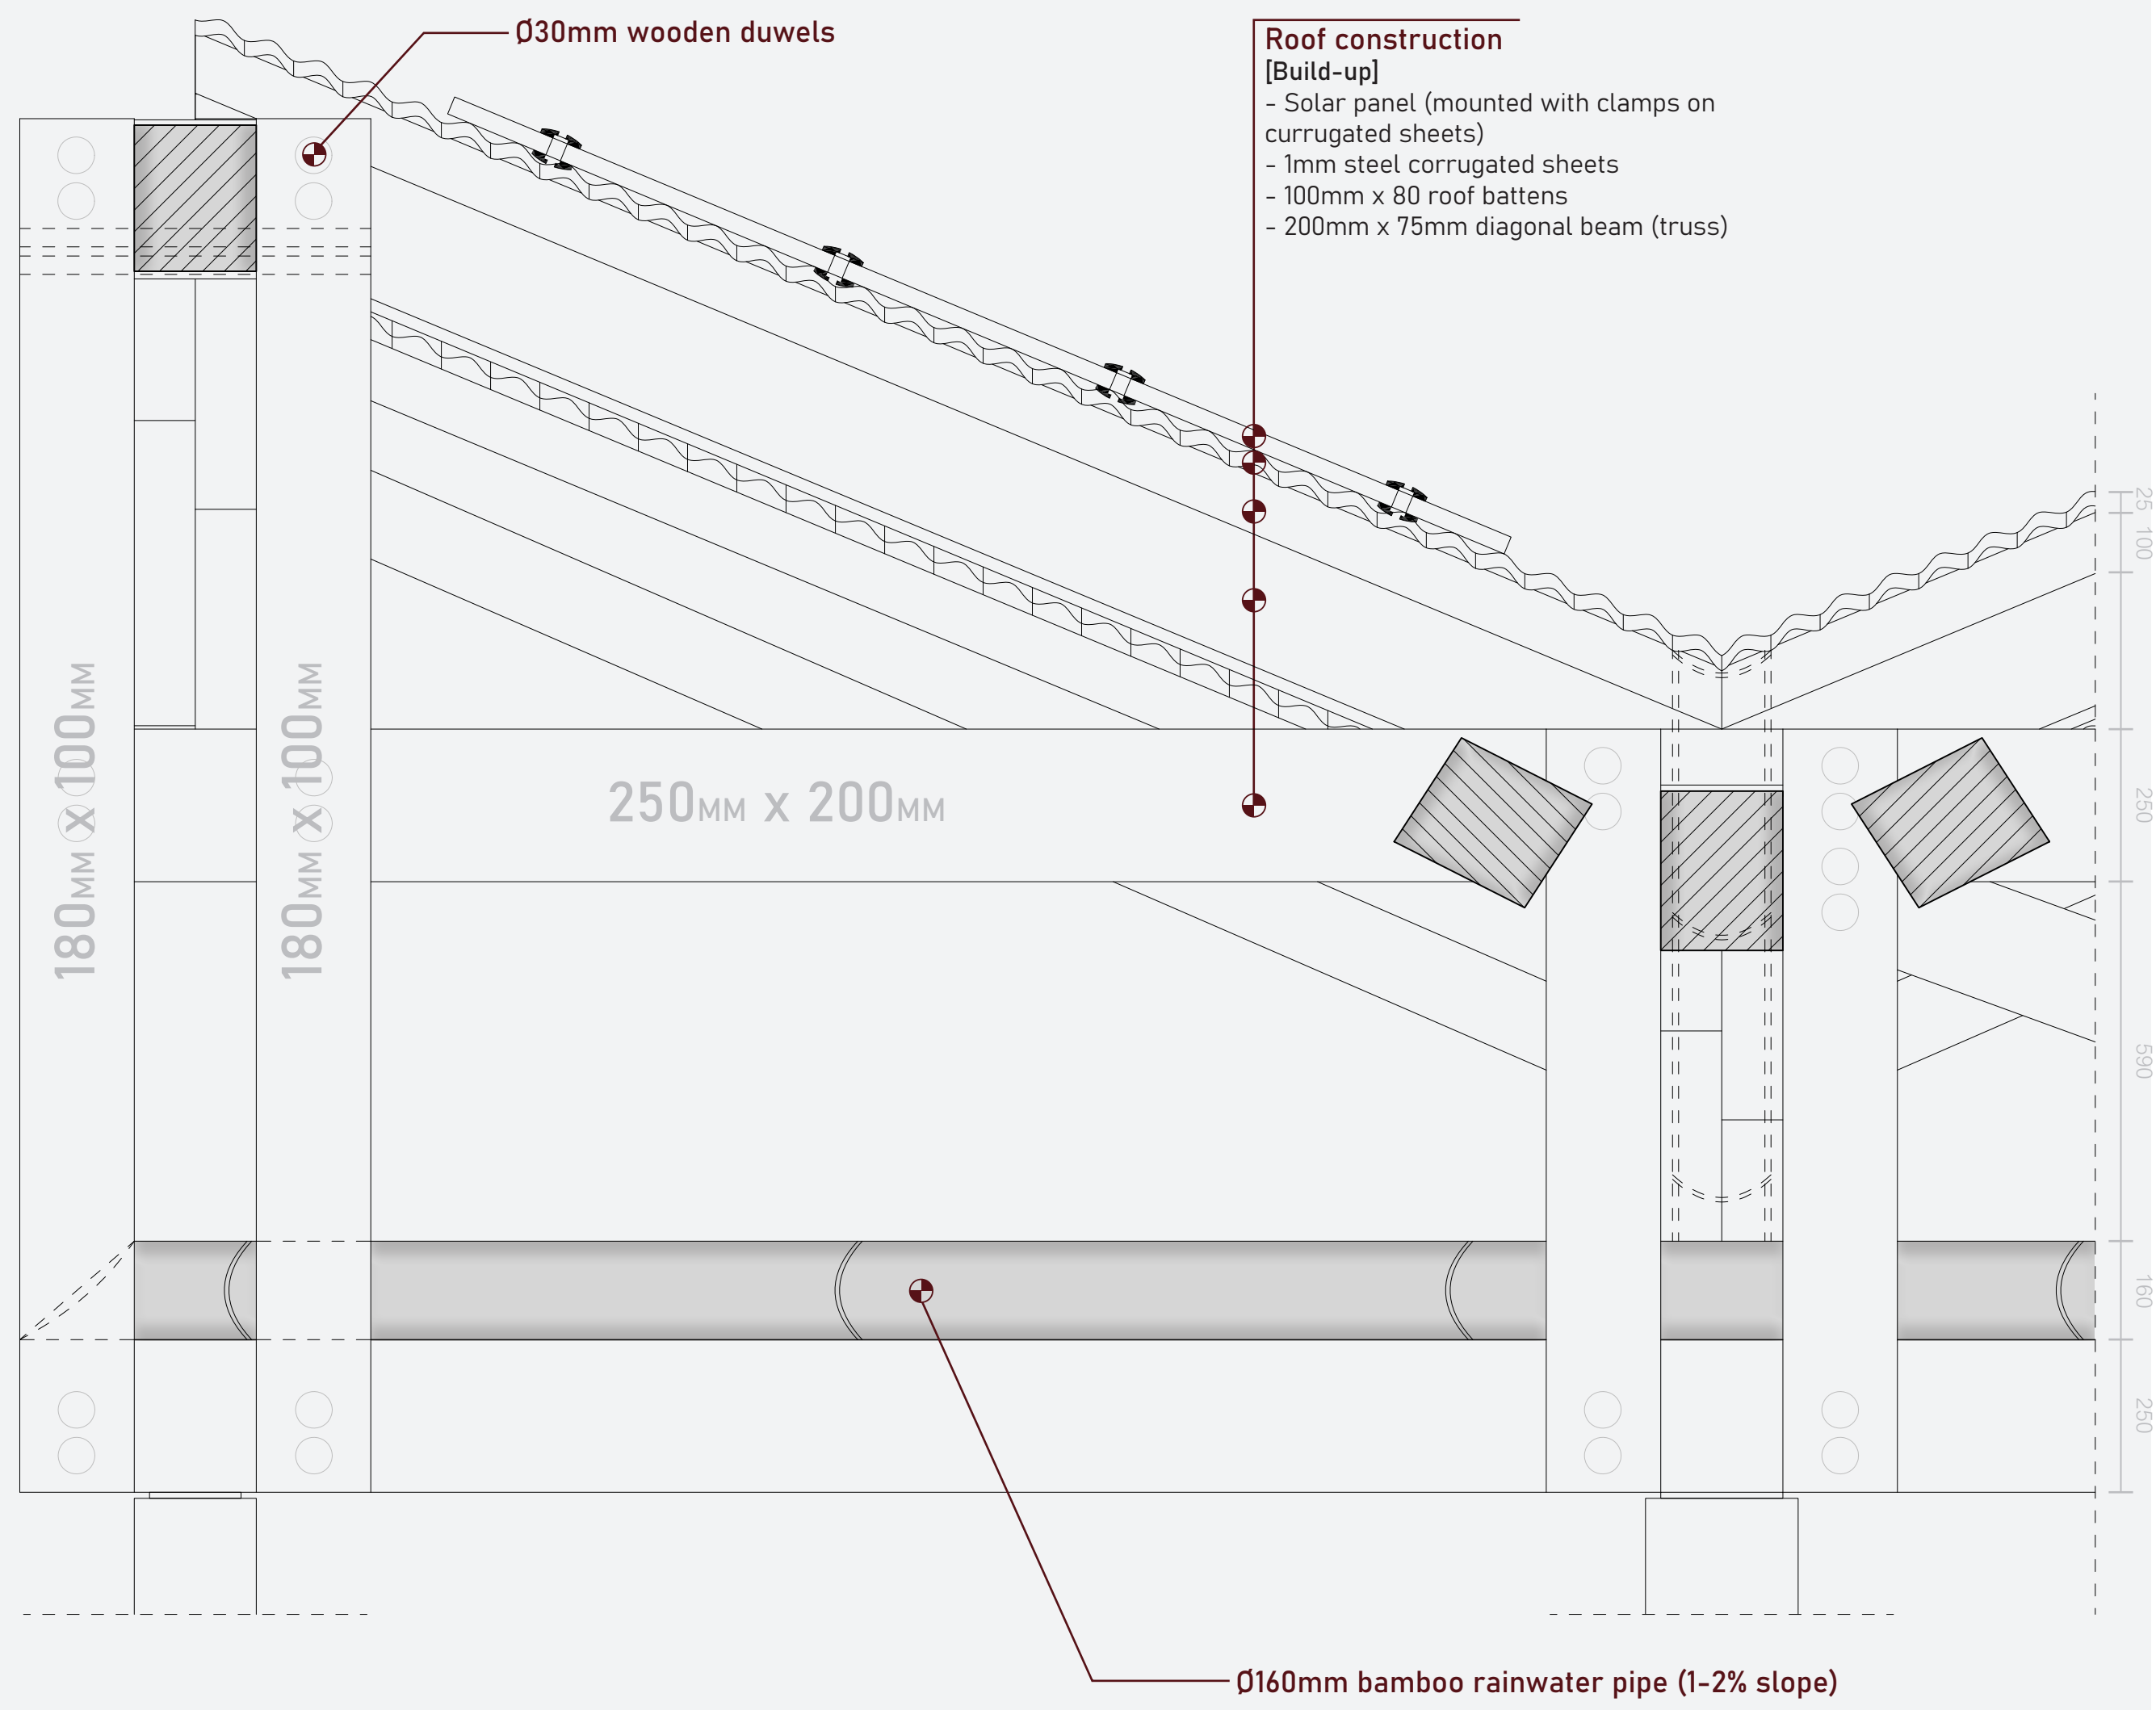


CONSTRUCTION DETAILS
1:5 WALL-CEILING [1:10]

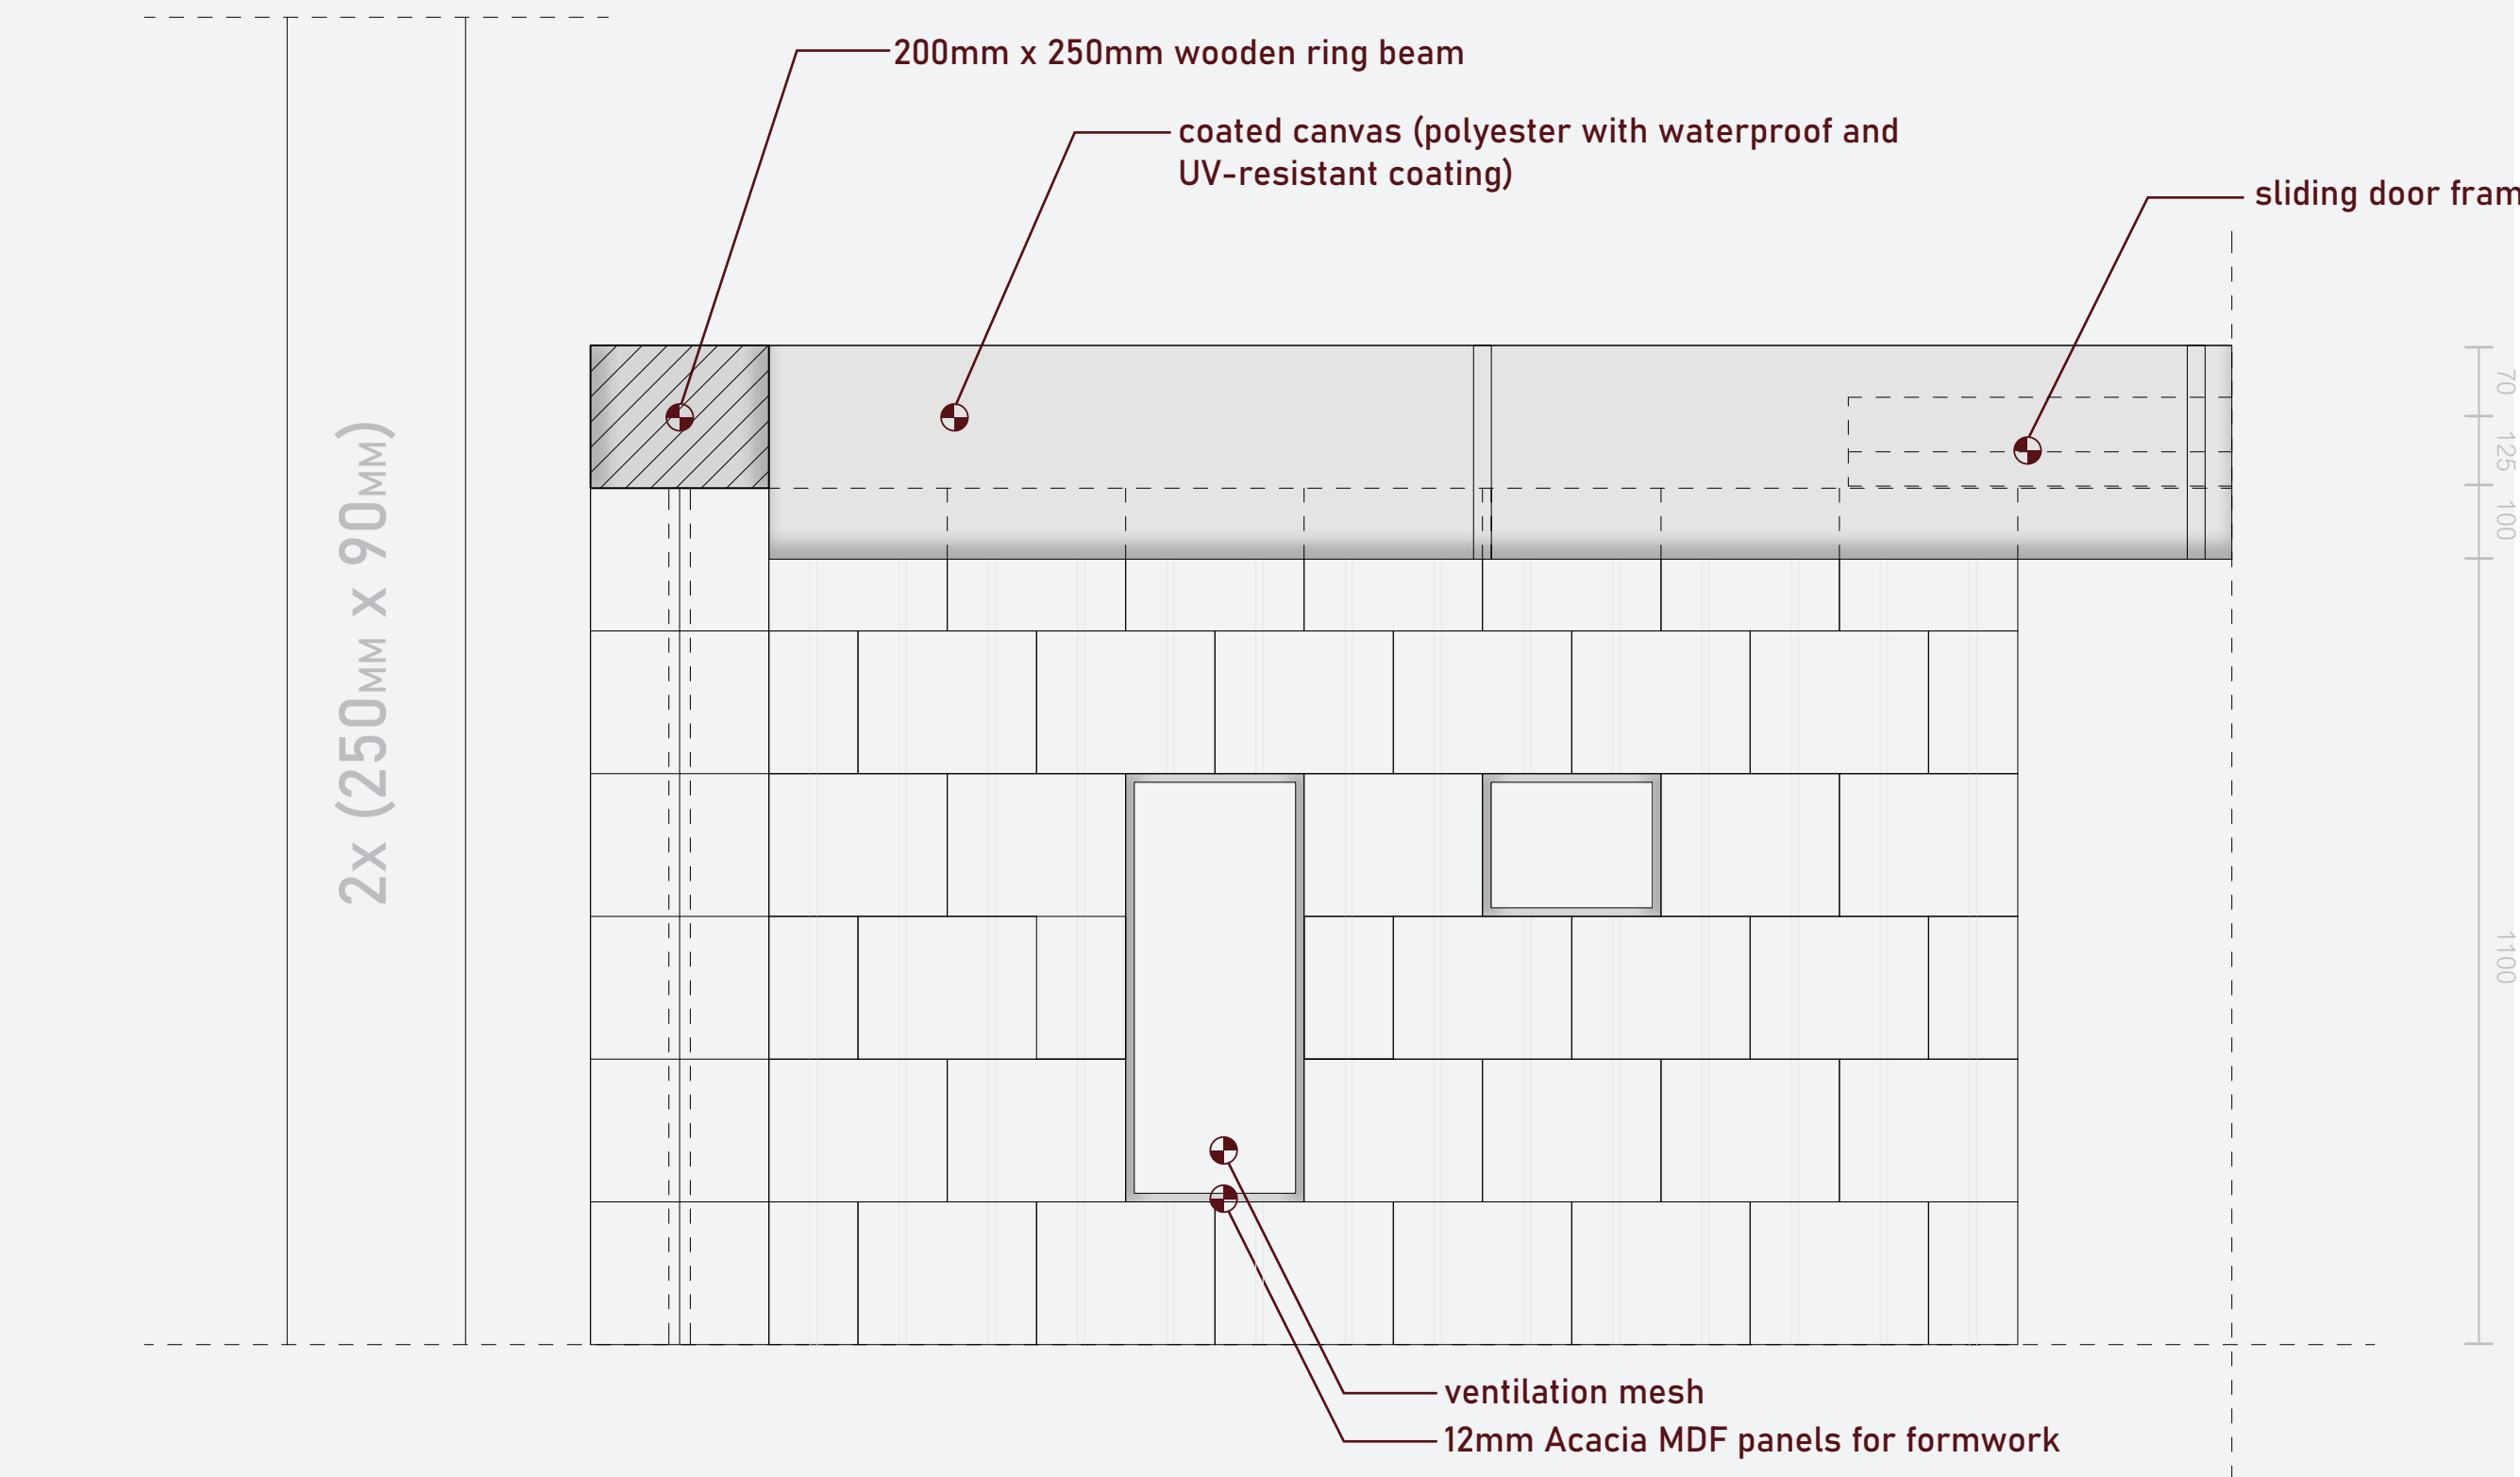

CONSTRUCTION DETAILS
1:5 FOUNDATION [1:10]

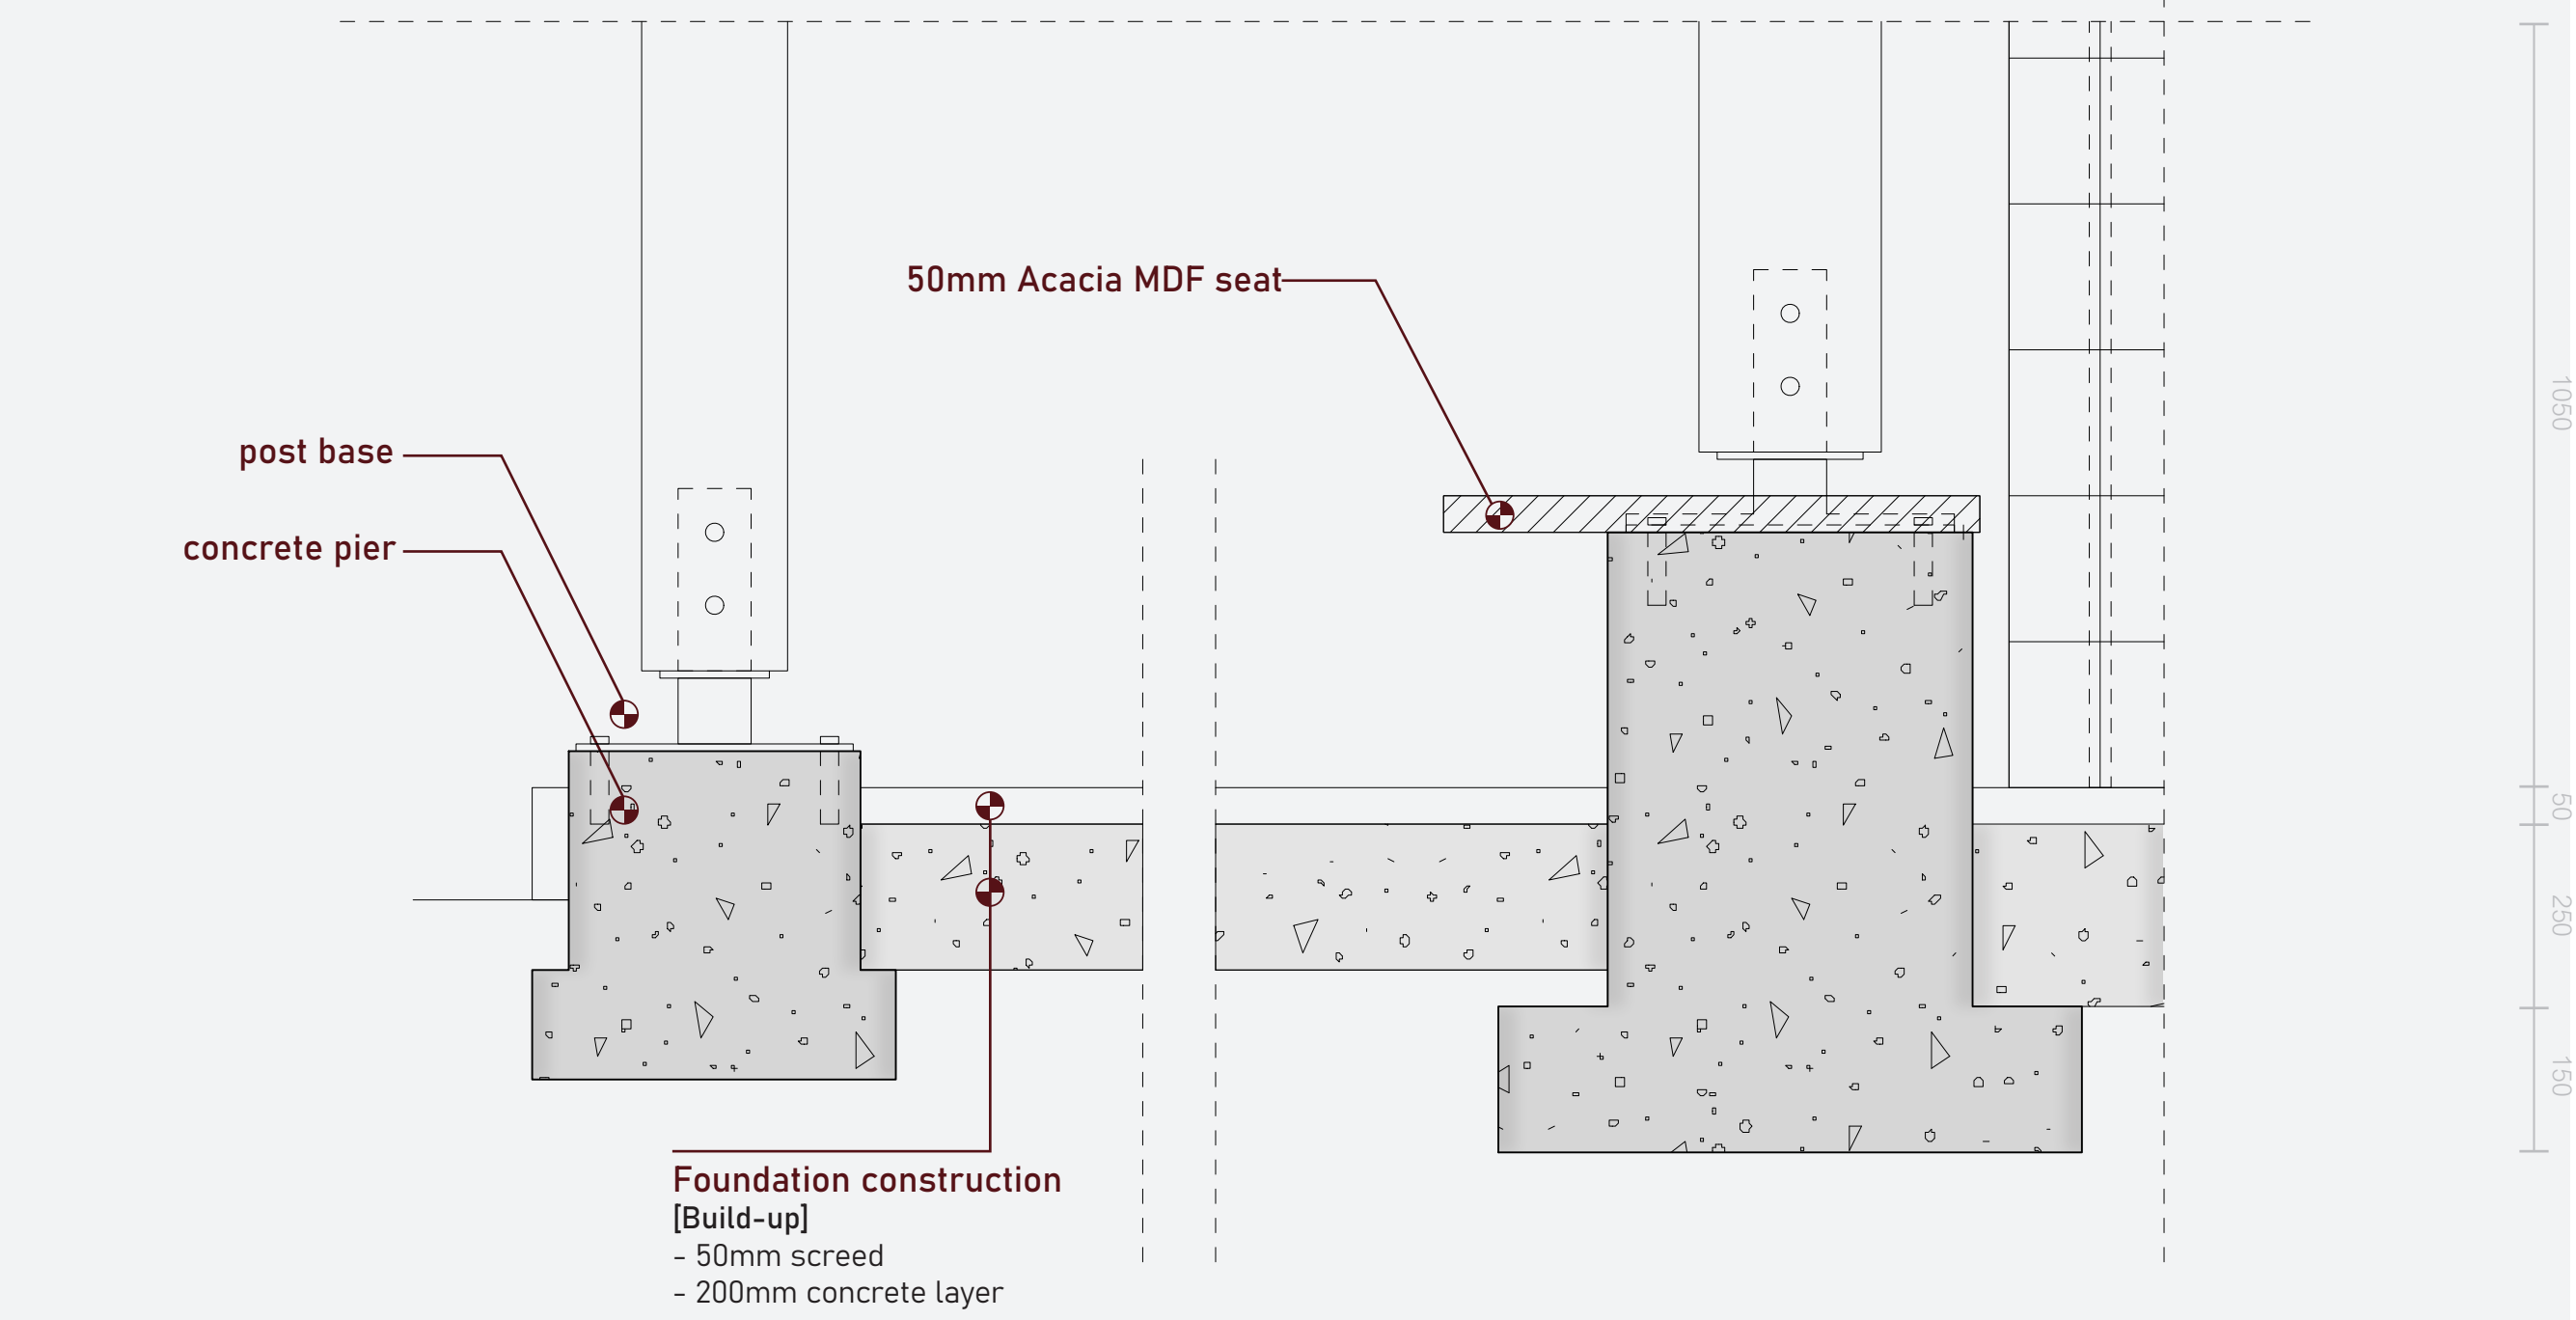

CONSTRUCTION DETAILS
FLOORPLAN [FRAGMENT]

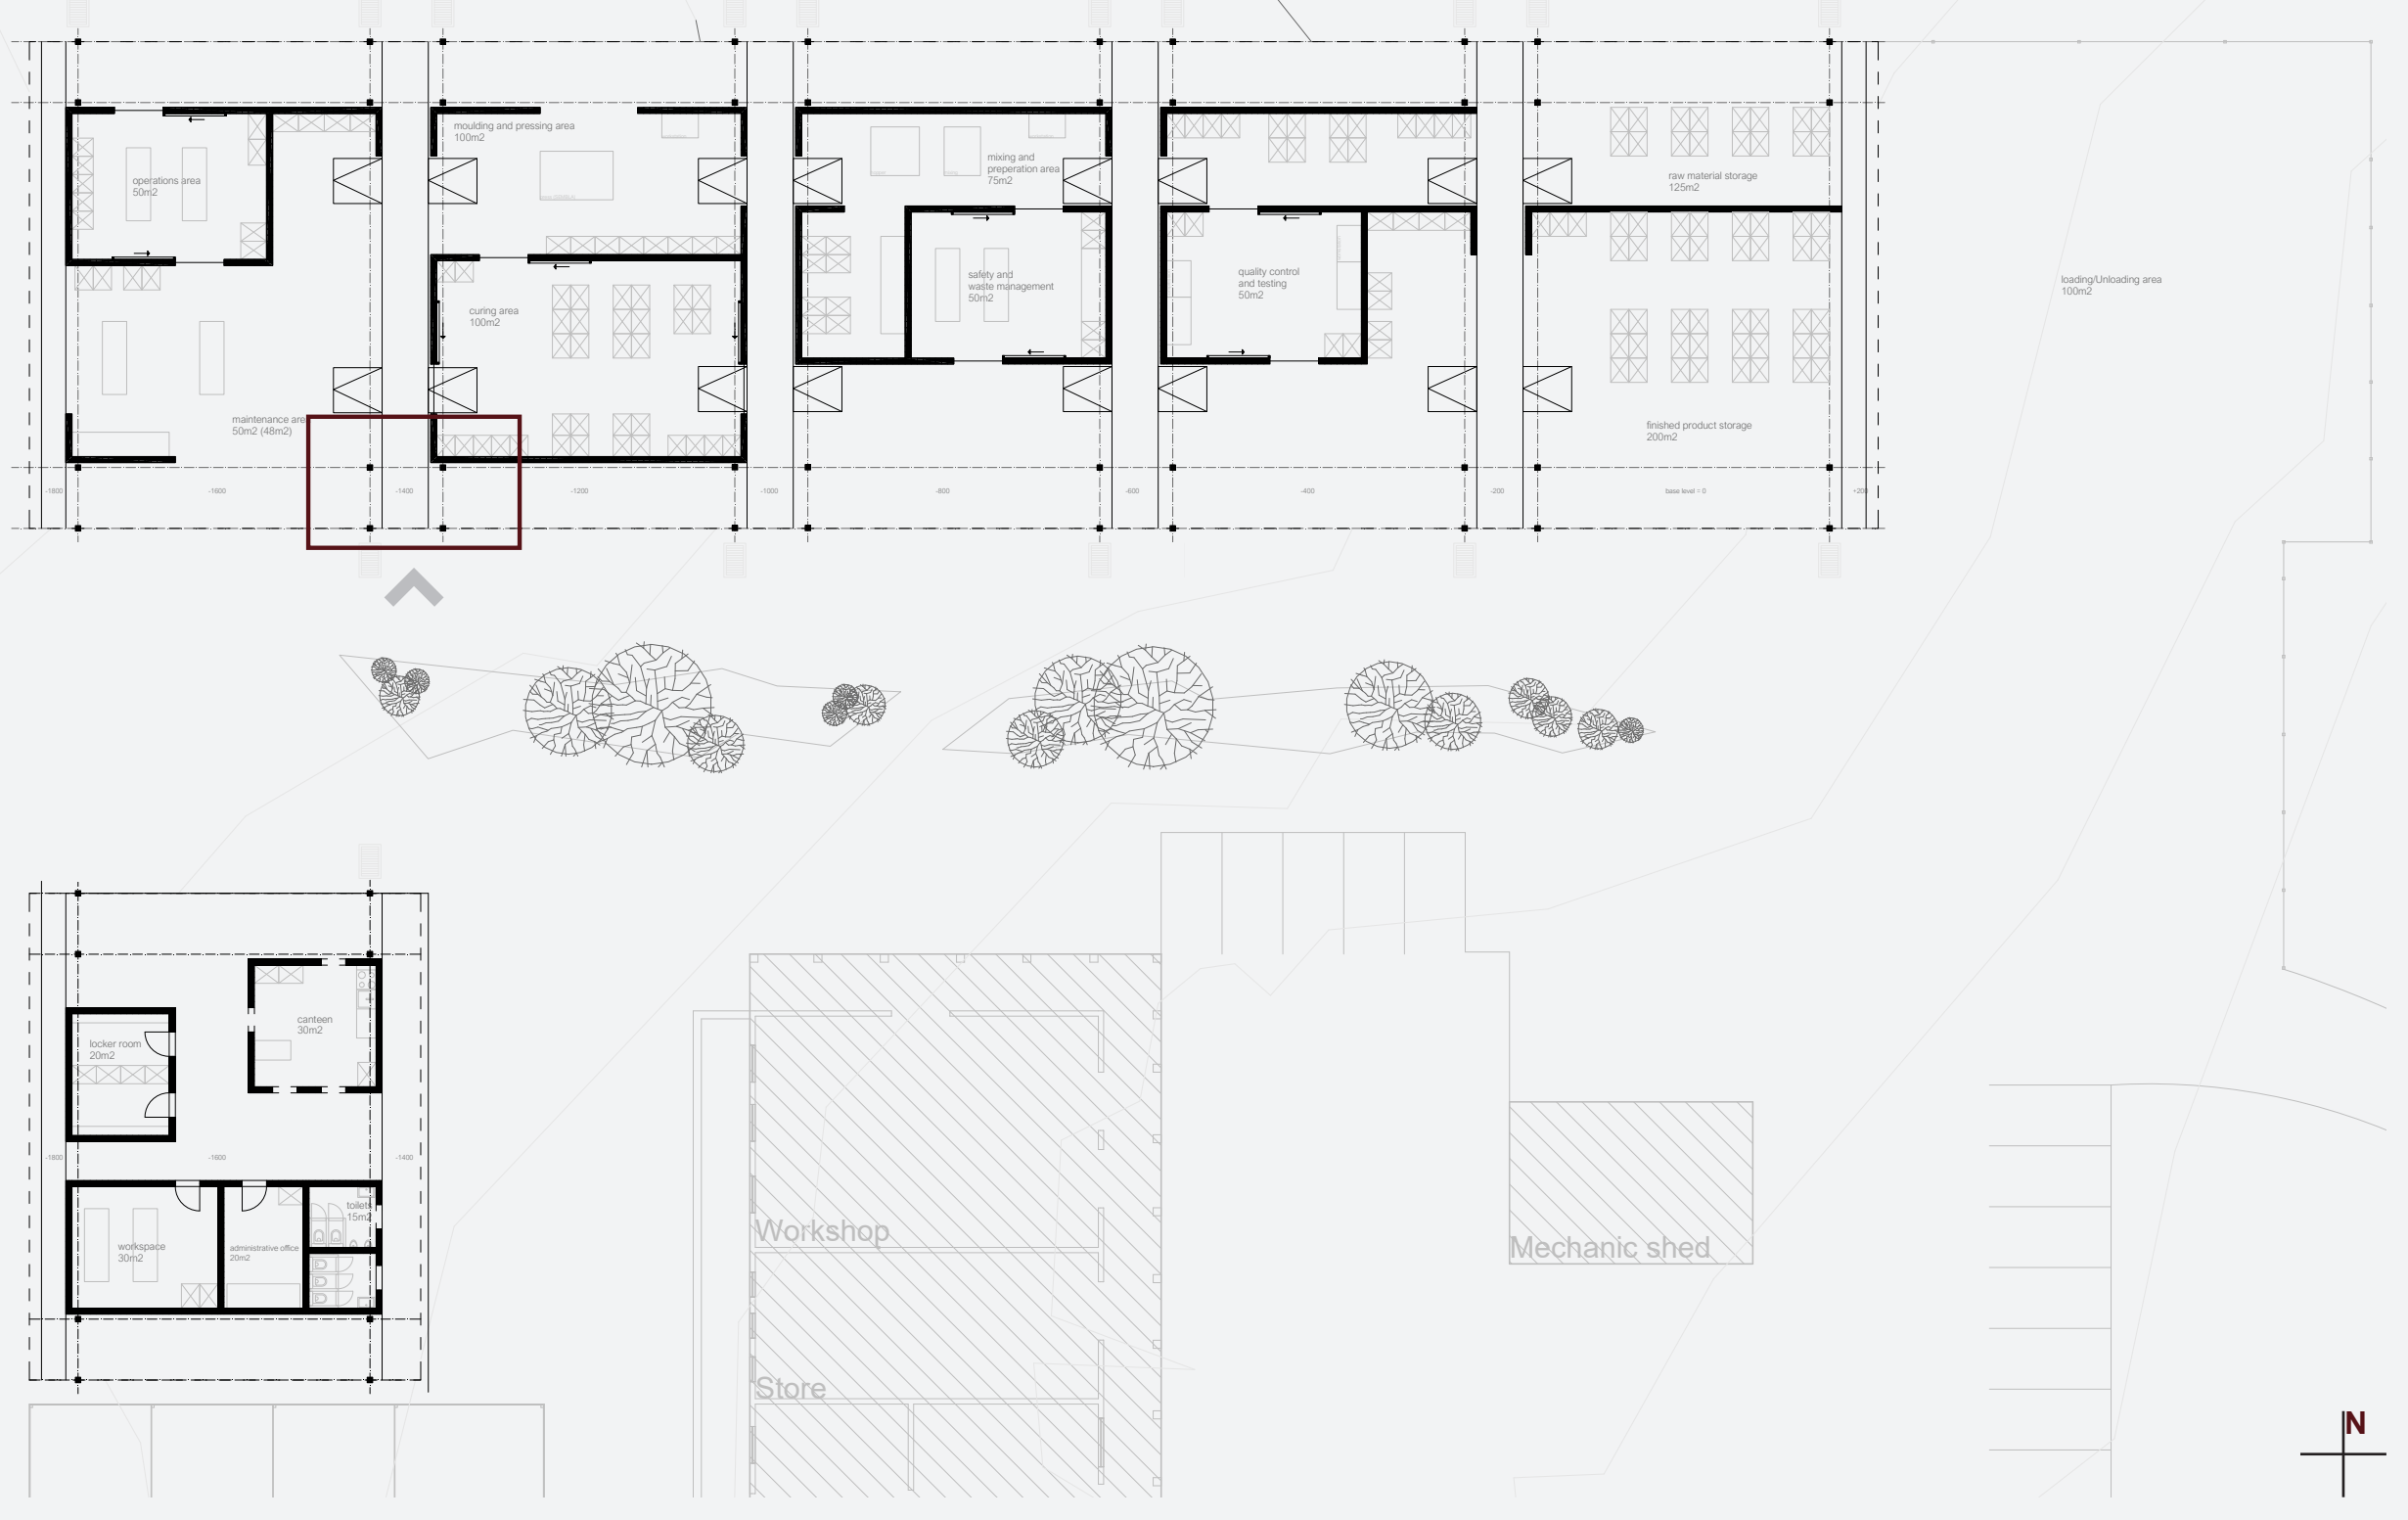

CONSTRUCTION DETAILS
1:5 HORIZONTAL [1:10]

